


PLAN VIEW

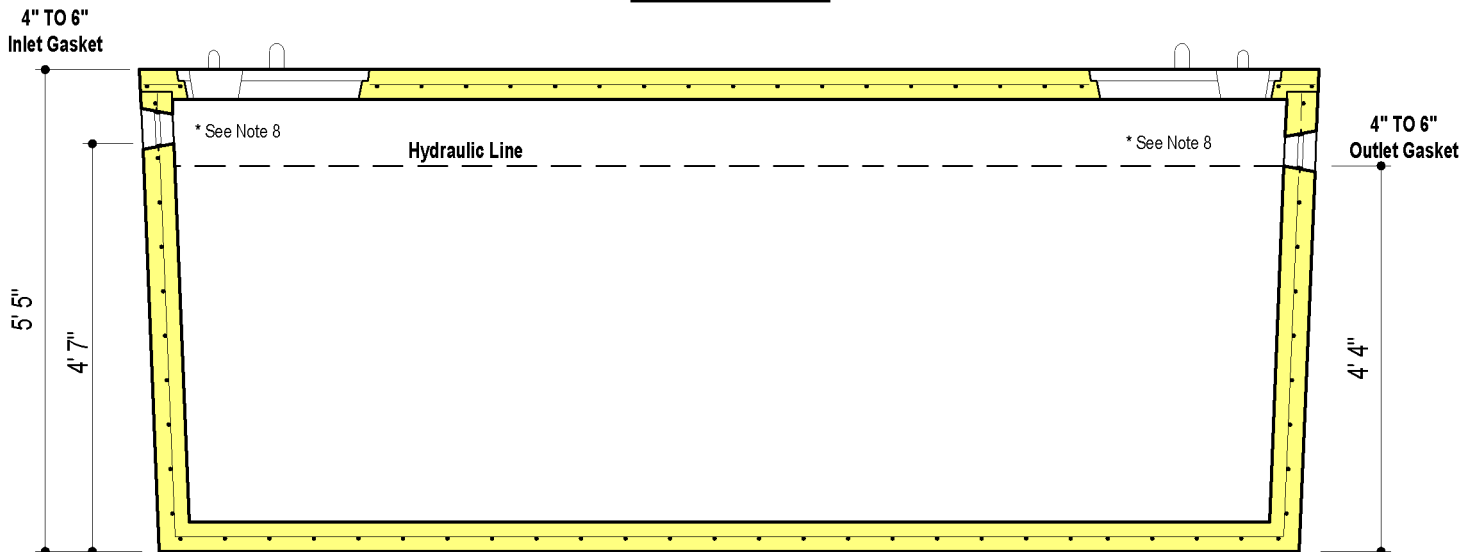

SECTION A-A

DESIGN DATA & GENERAL NOTES

- [1] Concrete strength $f'_c=4,000$ p.s.i. @ 28 days. Density = 150 pcf.
- [2] Cement - Portland Type I/II per ASTM C 150-92.
- [3] Admixtures & plasticizers per ASTM C 260-86 & C 494-92.
- [4] Reinforcing per ASTM A185. Min. 1-1/2" cover.
- [5] Top slab sealed with butyl rope mastic.
- [6] 4" wall, 4" base, & 5" top thickness.
- [7] Max 3' of cover
- *[8] Depending on use of tank, Inlet & Outlet baffle may be required by code.

WEIGHT = 19,000 lbs.



Mayer Bros., Inc.

6264 Race Road
Elkridge, Maryland 21075
Tel. 410.796.1434
Fax. 410.796.1438

www.mayerbrosprecast.com

**2,000 GALLON SEPTIC TANK
1-Compartment**

Stock Item [Approx. 19,000 lbs]

Dwg. No. 2000-1C

No Scale

Aug. 11, 2008